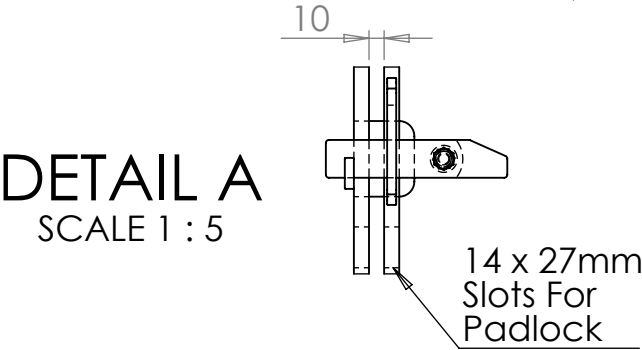
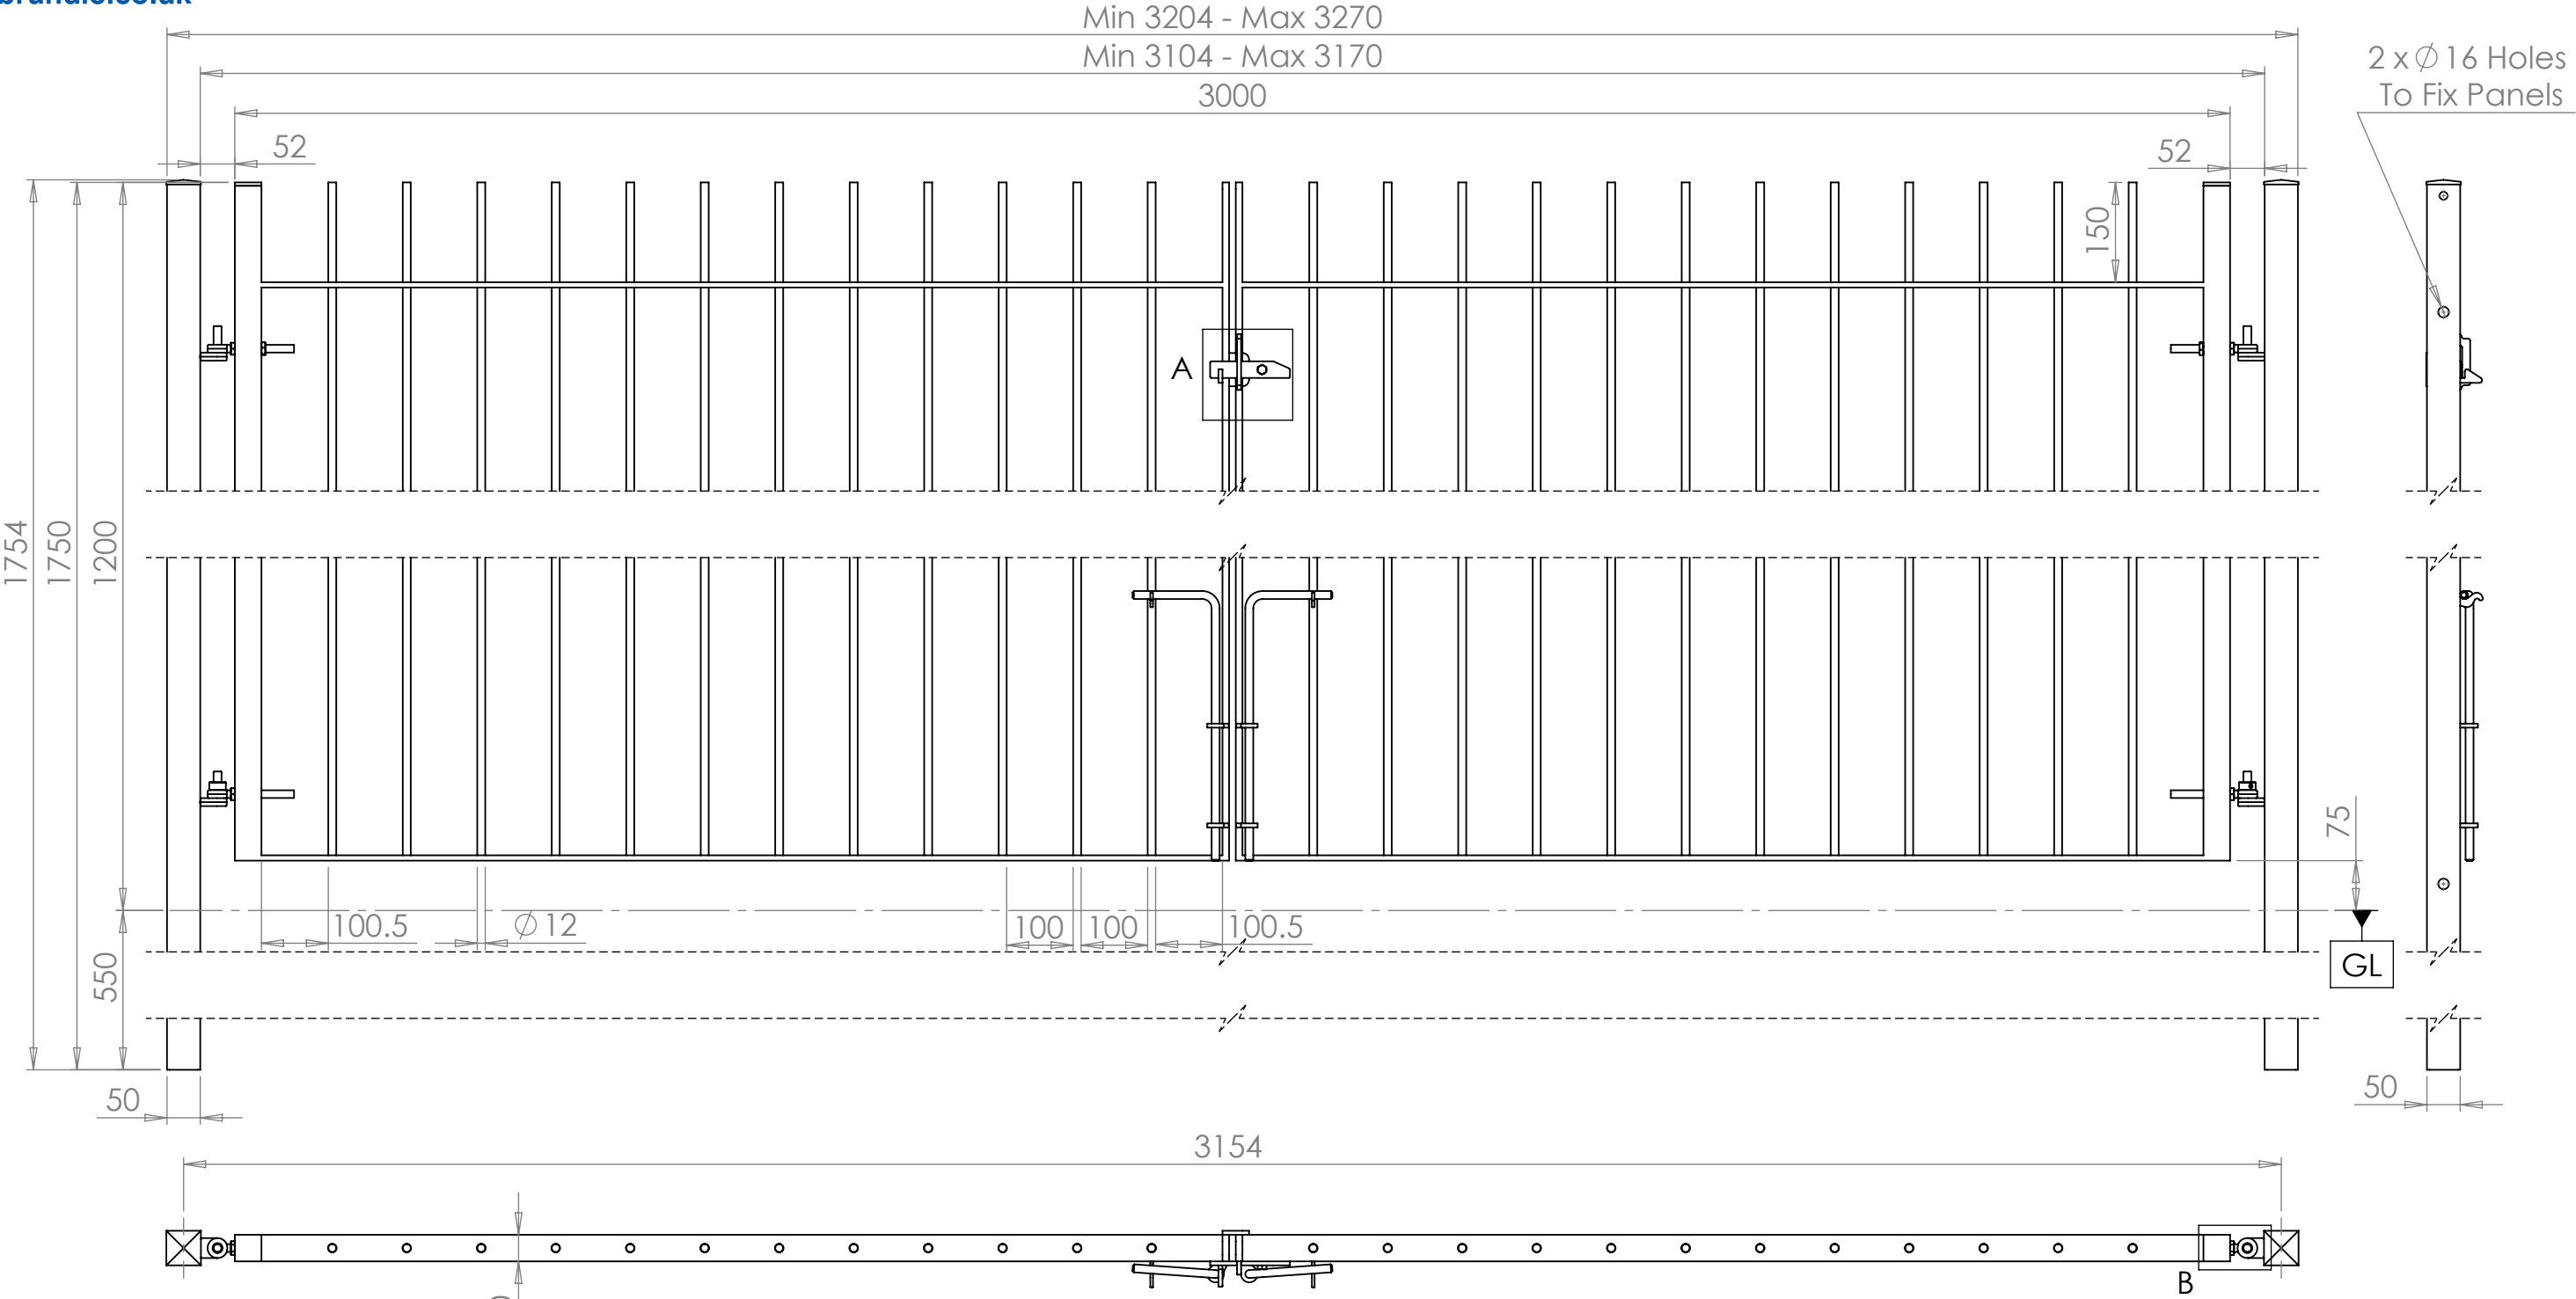


PART CODE	MATERIAL	FINISH
51DLCVB12123	Mild Steel	HDG
51DLCVB12123B	Mild Steel	HDG & PPC RAL 9005

DESCRIPTION: Vertical Bar 1200mm High Double Leaf Gate With Concrete In Posts					
	NAME	DATE	REVISION	UNLESS OTHERWISE SPECIFIED ALL DIMENSIONS ARE IN MILLIMETERS	
DRAWN	TS	26/06/2024	B		
CHECKED				DO NOT SCALE DRAWING	SCALE:1:10